



## BASIN DETAILS

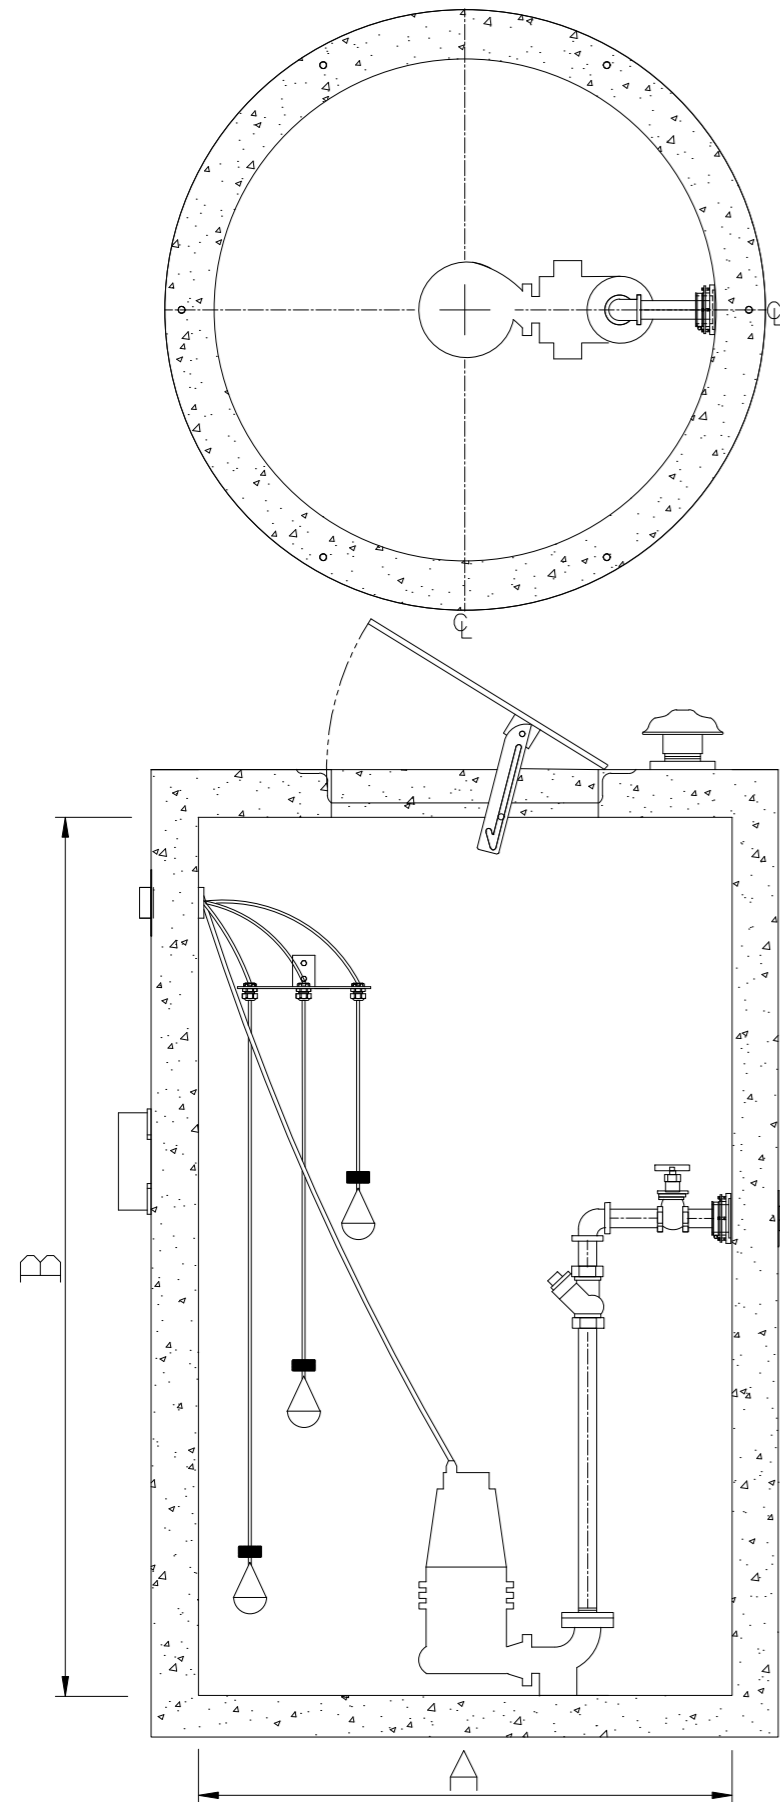

## CONTROL PANEL

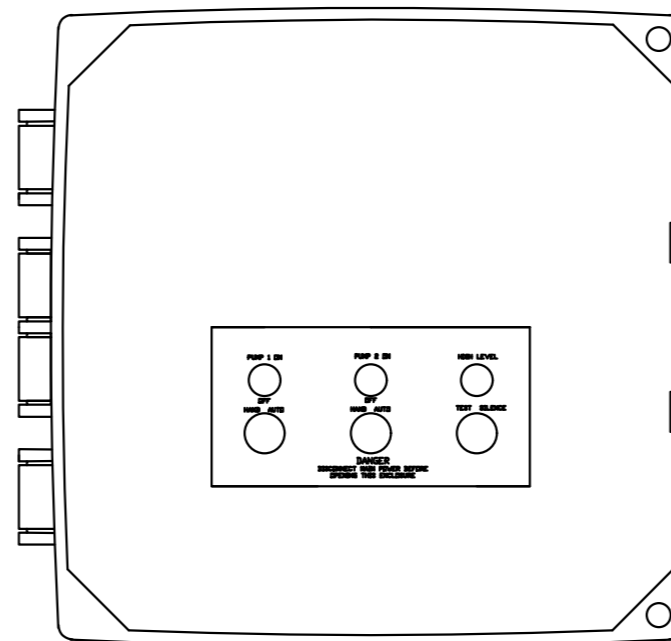

- Standard components:
- 1- 16 x 14 x 7 NEMA 4X polycarbonate enclosure.
  - 2- IEC motor contactor.
  - 3- MCC B for shorcut.
  - 4- Alternator.
  - 5- Green Pump run indicator lights.
  - 6- Alarm/Control CB.
  - 7- Float switch terminal block angled for ease of field installation.
  - 8- Input power terminal block angled for ease of field installation.
  - 9- Ground lugs.
  - 10- HOA(Hand/Off/Auto) switches.

- Standard Alarm Package:
- 11- High alarm relay for dry contacts.
  - 12- Indicator light for visual check.
  - 13- Sonalert audible alarm.
  - 14- Exterior alarm test with silence.
  - 15- Horn silence relay.

## GENERAL NOTES

BASIN DIAMETER (A)	
BASIN DEPTH (B)	
PHASE	
VOLTAGE	
PUMP MODEL	
FLOW (GPM)	
TDH (FEET)	
HP	
RPM	
DISCHARGE	

### NOTES:

PLEASE CONTACT:  
 BOESCH PUMPS LLC  
 Art Chibli  
 (305) 999-1769  
 sales@boeschpumps.com  
 BoeschPumps.com

**SIMPLEX EJECTOR SYSTEM  
 HARD PIPED STATION  
 CONCRETE BASIN**

#### Revision notes:

Rev:	Date:	Notes:
A	19/07/21	PROJECT

#### Drawn by:

C.Grajeda

#### Project:

BOESCH

#### Date:

19/07/21

#### Scale @ A3:

XXXX

#### Revision:

A

#### Client:

#### Drawing Title:

SIMPLEX EJECTOR (CONCRETE) HP

